



SIDE ELEVATION

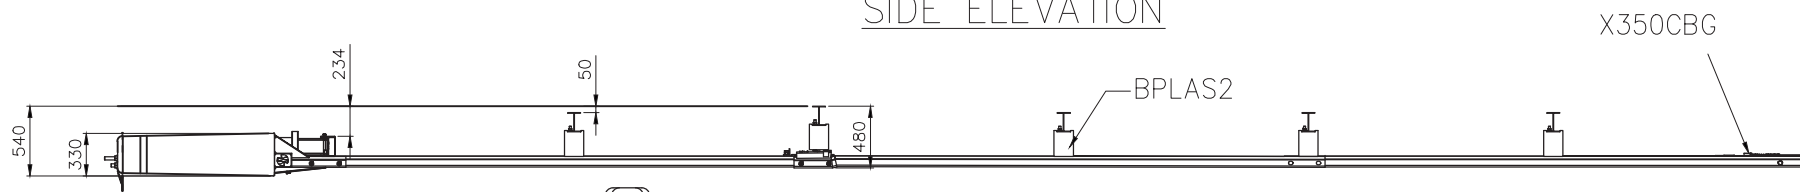

PLAN

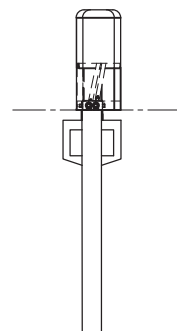

FRONT ELEVATION
SEC. A-A

PART No	DESCRIPTION	QTY.
X350YN	YELLOW PLASTIC NOSE UNIT	1
X350CBG	CABLE BRACKET	1
X350GAG	GROUND ANCHOR	1
X350GSG	GROUND STRUT	1
X350P1TG	POST 1 TOP	1
X350P1BG	POST 1 BOTTOM	1
X350P2G	POST 2	1
X350P36G	LINE POST 3 to 6	4
X350SUG	SLIDER UNIT	1
X350SBG	SLIDER BRACKET,ANGLE&2 M20X40 SCREW	1
X350HG	TERMINAL END HEAD, LOCK BAR&SCREW	1
X350NC	PLASTIC NUT CAP	12
X350CAG	CABLE ASSEMBLY	2
F130	PKT OF 8 M16x35 SHEAR BOLT(YELLOW)	1
F1002	M16 x 32 SPLICE BOLT & BIG NUT	24
F1012	M16 x 50 POST BOLT	1
F207	M16 SMALL NUT ASSEMBLED WITH F1012	1
F123	M16 x 200 HEX. HD. BOLT	1
F124	M16 x 240 CUP. HD. BOLT & NUT	5
FW923	M16 50x50x3 SQUARE WASHER POST 1	1
BPLAS2	COMPOSITE BLOCK	5
W107G	3.81m NLL W-BEAM RAIL	3

REV	DESCRIPTION	APPD	DATE
E	BOM REVISED	E.A.	10.04.15
D	BOM REVISED	E.A.	05.02.15
C	BOLT SIZE F123 REVISED	E.A.	19.07.13
B	LINE POST 3 TO 6 MODIFIED	E.A.	25.03.13
A	ORIGINAL ISSUE	Z.P.	22.12.10



Australian Construction Products Pty Ltd
339 Horsley Road Milperra NSW 2214
P.O. Box 342 Panania NSW 2213
Tel: +61 2 9772 4172 Fax: +61 2 9792 6272

TOLERANCES
Whole Numbers ± 2
One Decimal Place ± 0.05
Bend Angle : ± 2
Straightness : $1.5 \text{ per } 1500$
Scale: N.T.S.

CLIENT
MATERIAL STEEL TO AS/NZS 1594
FINISH PRETREATMENT TO AS 1627 HOT DIP GALVANISE TO AS/NZS 4680

ITEM X-350 TENSION TANGENTIAL SYSTEM		
DRAWING NUMBER		
X350		
DRAWN E.A.	CHECKED I.B.	APPROVED