


PLAN VIEW

← SENTRY BARRIER W BEAM

ASYMMETRIC
TRANSITION
PANEL
W/SENTRY
TL-4 POST

SENTRY BARRIER TL-4 THRIEBEAM →

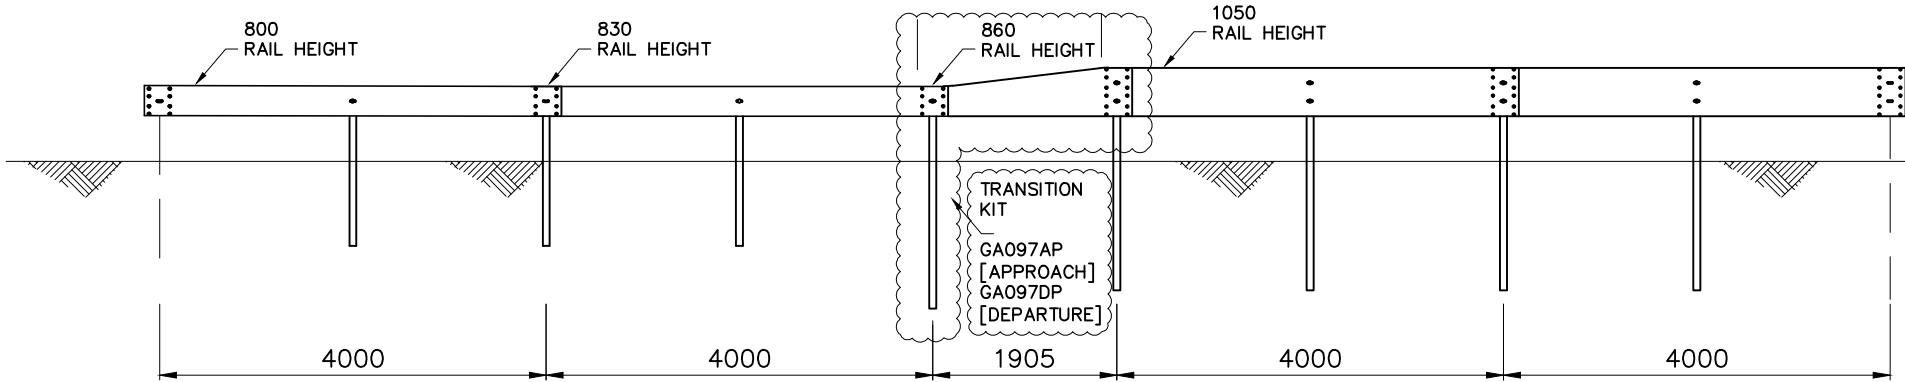

ELEVATION

* TRANSITION SENTRY W BEAM RAIL HEIGHT FROM 800 TO 860 OVER TWO PANEL LENGTHS



Australian Construction Products Pty Ltd
339 Horsley Road Milperra NSW 2214
P.O. Box 565 Panania NSW 2213
Tel: +61 2 9772 4172 Fax: +61 2 9792 6272

A member of the Fletcher Building Group

TOLERANCES
Whole Numbers ±2
One Decimal Place :±0.05
Bend Angle : ±2
Straightness : 1.5per1500
Scale: N.T.S.

CLIENT
MATERIAL
FINISH

ITEM SENTRY BARRIER TL-4 THRIEBEAM
TRANSITION TO SENTRY BARRIER W BEAM
DRAWING NUMBER
GA-TR20_APDP
DRAWN W.R. CHECKED APPROVED

REV	DESCRIPTION	APPD	DATE
A	ORIGINAL ISSUE	W.R.	05.02.20