


INDEX	PART/DRAWING	DESCRIPTION	QTY
1	P131G	ACP SENTRY BARRIER POST	4
2	FW001	ACP SENTRY WASHER	4
3	F1002	M16x32 SPLICE BOLT AND NUT FOR RAIL CONNECTION	8
4	F1640	M16x40 POST BOLT AND OVERSIZED NUT	4
5	W102G	4.0M STANDARD W-BEAM 1.0M CENTRES	1

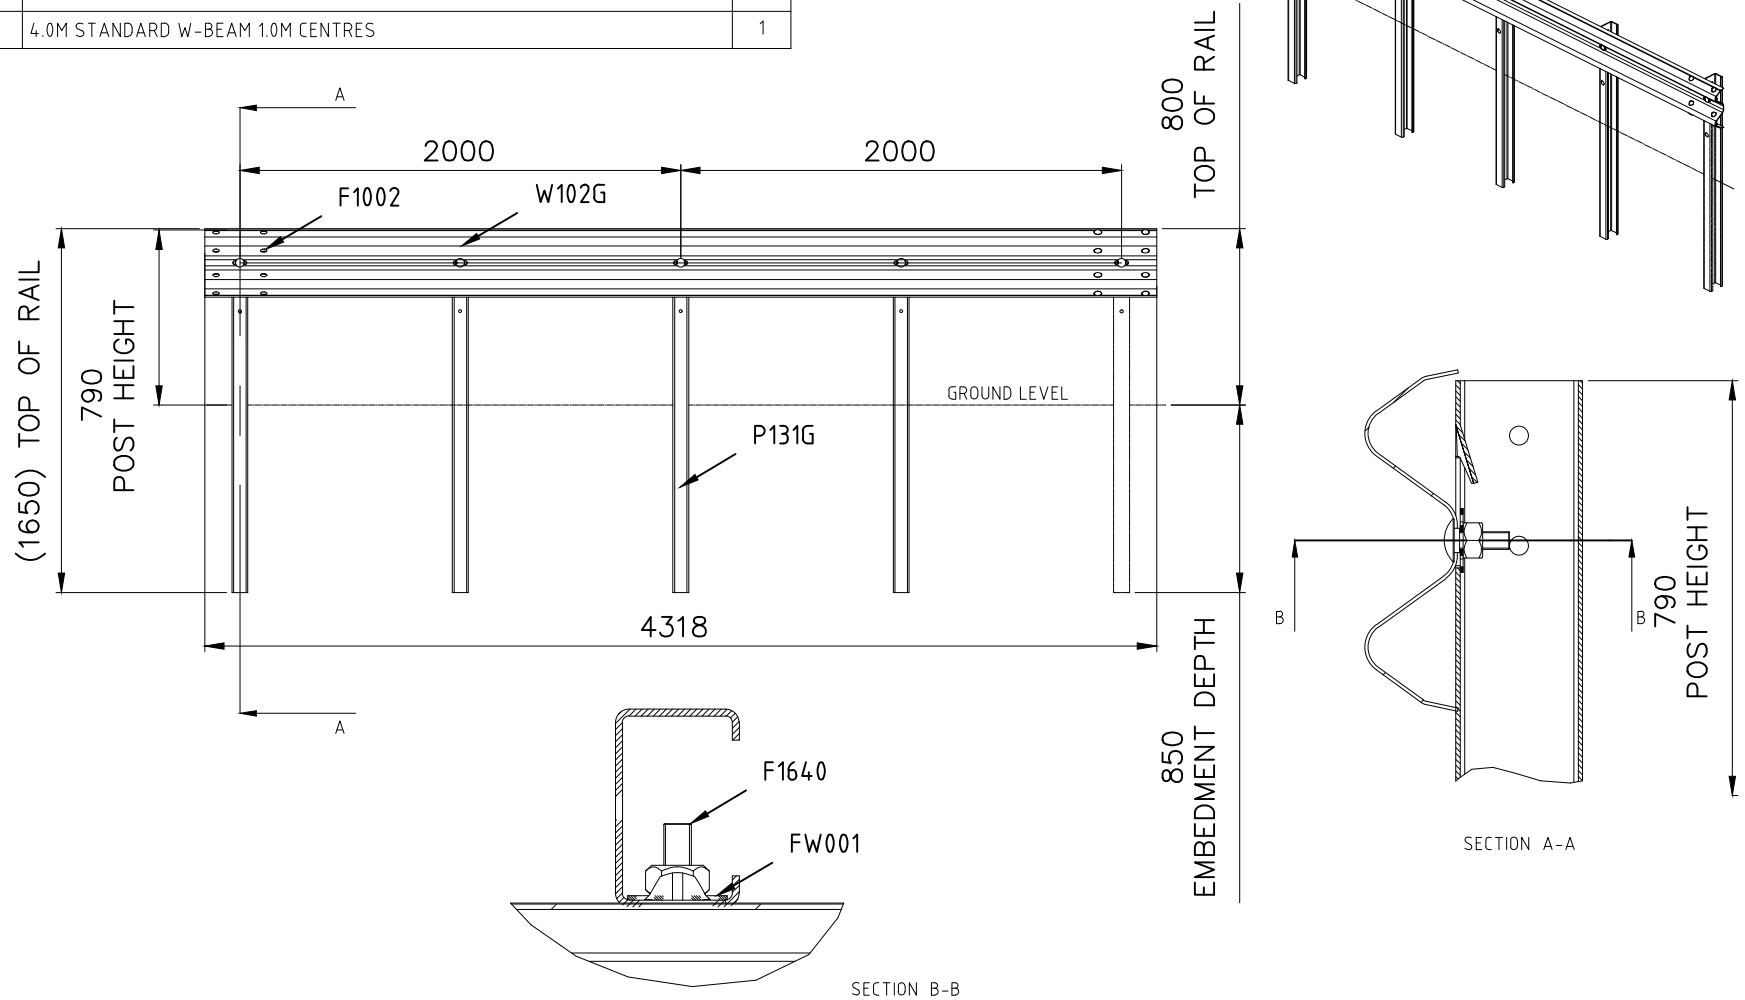

Australian Construction Products Pty Ltd
 13 PENELOPE CRESCENT
 ARNDELL PARK, NSW 2148
 Tel: +61 2 8708 4400

TOLERANCES

Whole Numbers ± 2
 One Decimal Place ± 0.05
 Bend Angle : ± 2
 Straightness : 1.5per1500

Scale: N.T.S.

CLIENT

MATERIAL
 STEEL TO AS/NZS 1594

FINISH
 PRETREATMENT TO AS 1627
 HOT DIP GALVANISE TO AS/NZS 4680

ITEM
 ACP SENTRY BARRIER W BEAM SYSTEM
 1.0 M POST SPACING

DRAWING NUMBER

GA087A

DRAWN E.A.	CHECKED	APPROVED
---------------	---------	----------

REV	DESCRIPTION	APPD	DATE
A	ORIGINAL ISSUE	E.A.	21.03.23