


ITEM NO.	PART NO.	DESCRIPTION	QTY.	WEIGHT EA.	DWG NO.
1	2089079SLM	SL WIRE ROPE POST SOCKET	1	0.41	FX747-4
2	2089079SLM	SL WIRE ROPE STEEL TRANSITION POST 1.1086mm WHITE	1	0.41	FX749-1
3	2110169SLM	SL WIRE ROPE HALF TIE ARM ALUMINIUM	4	0.04	FX747-2
4	2089079SLM	SL WIRE ROPE LINEPOST CAPPING 9.53mm	1	0.01	FX747-5
5	2089098	SL WIRE ROPE REBAR RINGS SMOOTH	1	0.34	
6	2200098SLM	SL WIRE ROPE 18mm DIA	AS REQUIRED		

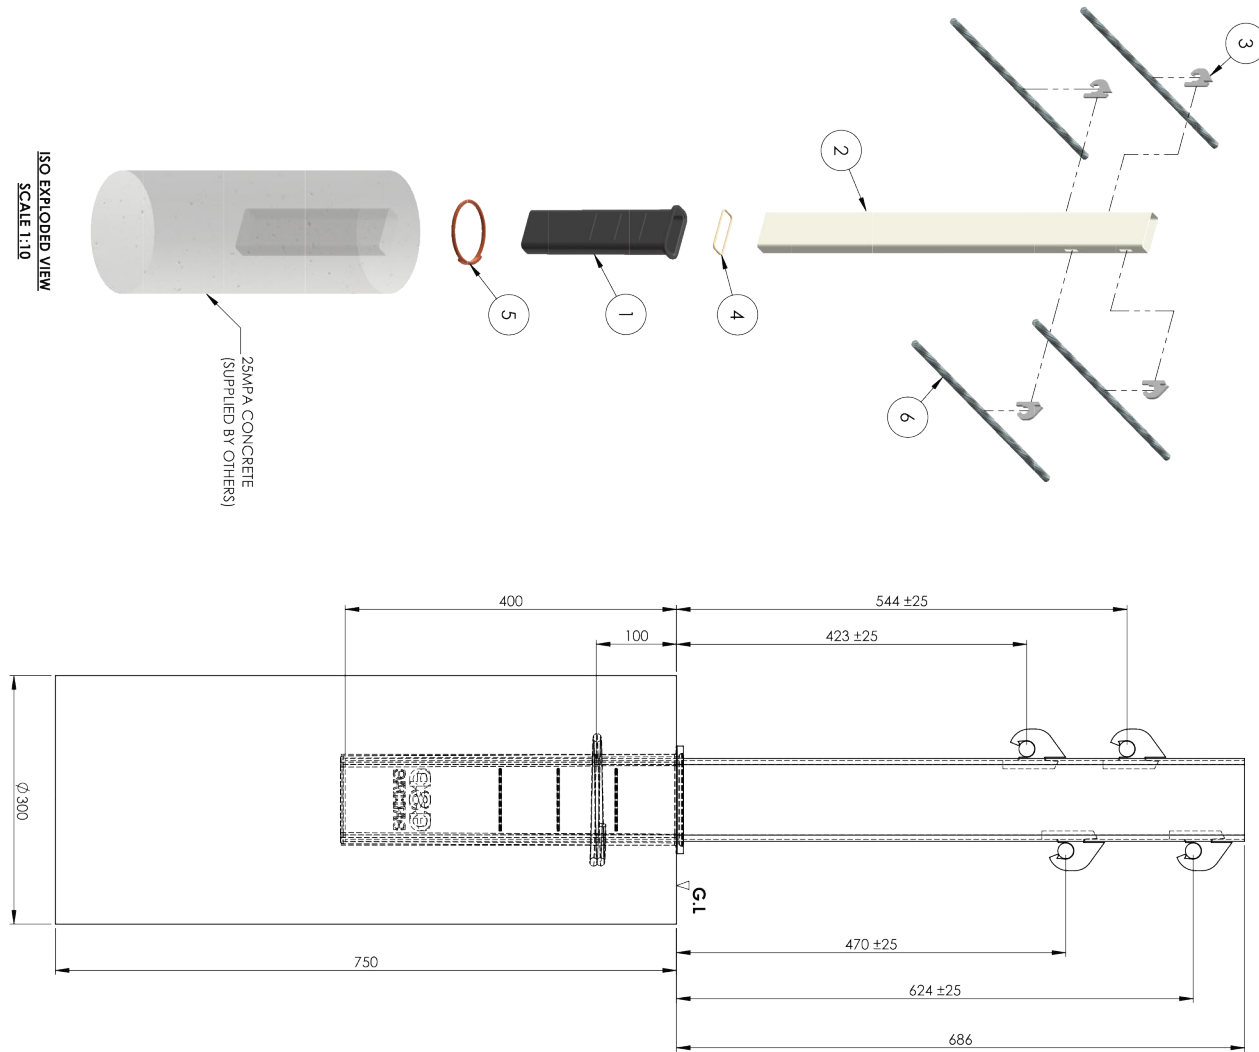

ISO EXPLODED VIEW
SCALE 1:10

25MPA CONCRETE
(SUPPLIED BY OTHERS)



Australian Construction Products Pty Ltd
339 Horsley Road Milperra NSW 2214
P.O. Box 565 Panania NSW 2213
Tel: +61 2 9772 4172 Fax: +61 2 9792 6272

TOLERANCES
Whole Numbers ± 2
One Decimal Place ± 0.05
Bend Angle : ± 2
Straightness : 1.5per1500
Scale: N.T.S.

CLIENT
MATERIAL
STEEL TO AS/NZS 1594
FINISH
PRETREATMENT TO AS 1627
HOT DIP GALVANISE TO AS/NZS 4680

ITEM
SL WIRE ROPE TRANSITION LINE POST #1-#5
TYPICAL ARRANGEMENT- POST #1 SHOWN
DRAWING NUMBER
FX749
DRAWN E.A. CHECKED APPROVED

REV	DESCRIPTION	APPD	DATE
A	ORIGINAL ISSUE	EA	11.06.20