


PLAN VIEW

ASYMMETRIC  
TRANSITION  
PANEL  
W/SENTRY  
TL-4 POST

SENTRY BARRIER W BEAM ←

SENTRY BARRIER TL-4 THRIEBEAM →

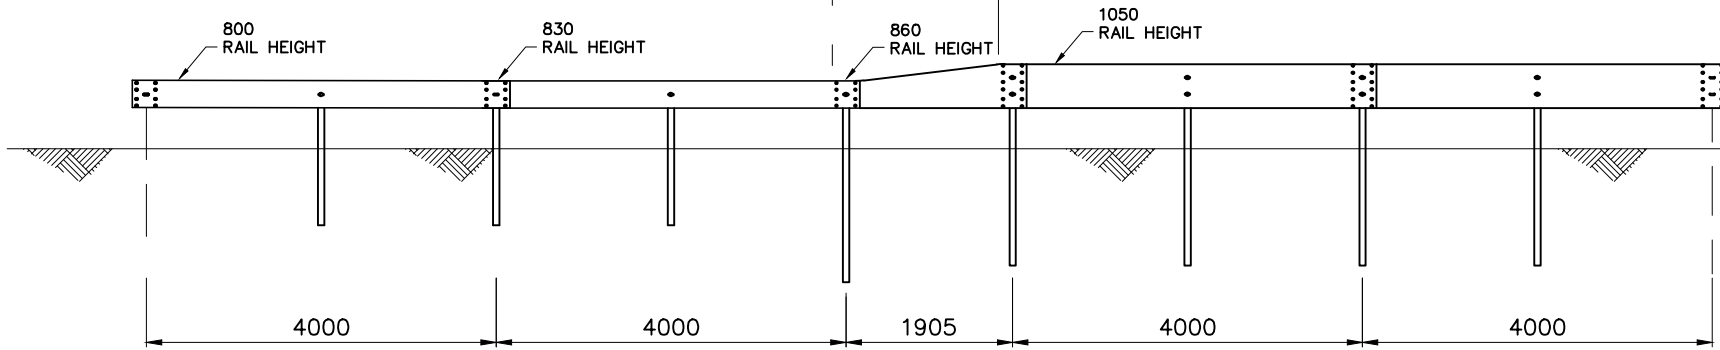

ELEVATION

\* TRANSITION SENTRY W BEAM RAIL HEIGHT FROM 800 TO 860 OVER TWO PANEL LENGTHS

|     |                |      |          |
|-----|----------------|------|----------|
|     |                |      |          |
|     |                |      |          |
|     |                |      |          |
|     |                |      |          |
| A   | ORIGINAL ISSUE | W.R. | 05.02.20 |
| REV | DESCRIPTION    | APPD | DATE     |



**ACP**  
AUSTRALIAN CONSTRUCTION PRODUCTS  
Australian Construction Products Pty Ltd  
339 Horsley Road Milperra NSW 2214  
P.O. Box 565 Panania NSW 2213  
Tel: +61 2 9772 4172 Fax: +61 2 9792 6272

|                           |
|---------------------------|
| TOLERANCES                |
| Whole Numbers ±2          |
| One Decimal Place ±0.05   |
| Bend Angle : ±2           |
| Straightness : 1.5per1500 |
| Scale: N.T.S.             |

|          |
|----------|
| CLIENT   |
| MATERIAL |
| FINISH   |

|                |  |          |
|----------------|--|----------|
| ITEM           | SENTRY BARRIER TL-4 THRIEBEAM<br>TRANSITION TO SENTRY BARRIER W BEAM |          |
| DRAWING NUMBER | GA-TR20  |          |
| DRAWN          | CHECKED  | APPROVED |
| W.R.           |  |          |