


# SENTRY W-BEAM BARRIER TRANSITION TO AUSTRoadS THRIE-BEAM TO RIGID CONCRETE TRANSITION MASH TL-3

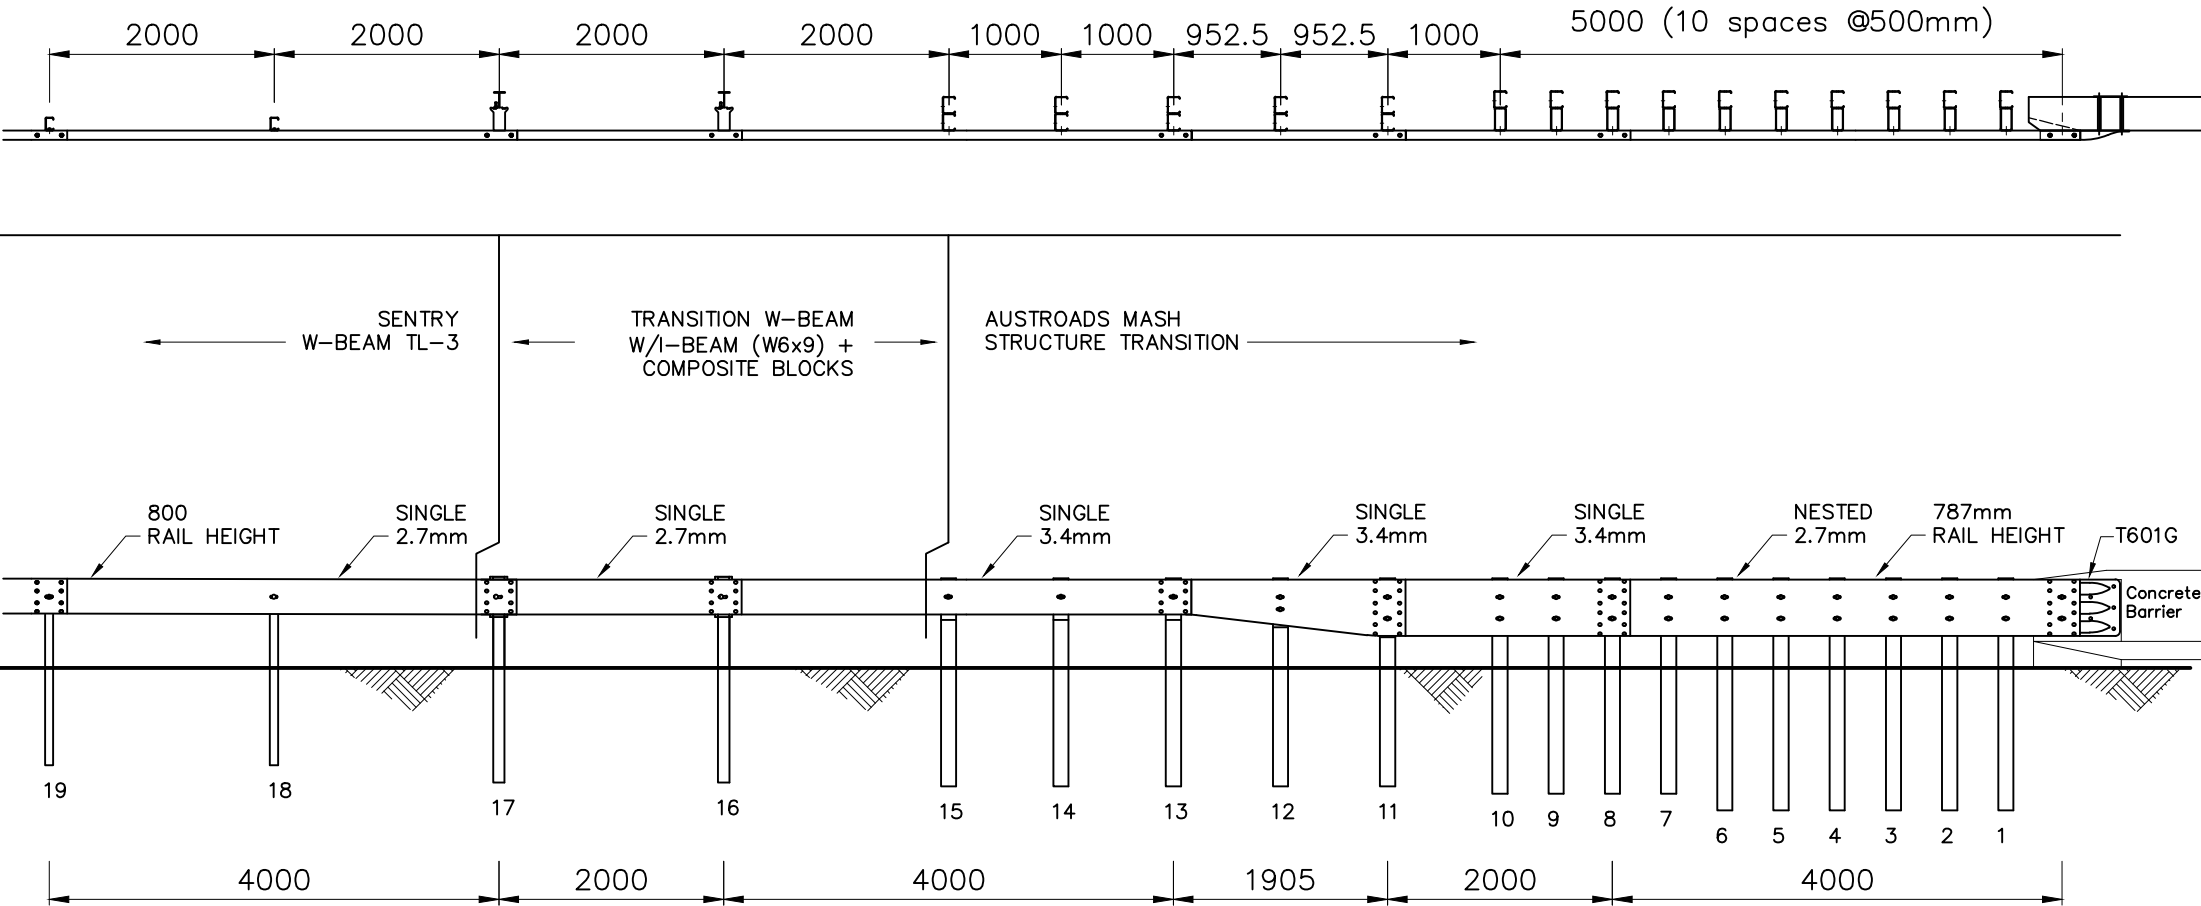

A	ORIGINAL ISSUE	W.R.	19.08.21
REV	DESCRIPTION	APPD	DATE



**ACP**  
AUSTRALIAN CONSTRUCTION PRODUCTS

Australian Construction Products Pty Ltd  
339 Horsley Road Milperra NSW 2214  
P.O. Box 565 Panania NSW 2213  
Tel: +61 2 9772 4172 Fax: +61 2 9792 6272

*A member of the Fletcher Building Group*

TOLERANCES
Whole Numbers $\pm 2$
One Decimal Place $\pm 0.05$
Bend Angle : $\pm 2$
Straightness : $1.5$ per1500
Scale: <b>N.T.S.</b>

CLIENT
MATERIAL
FINISH

ITEM	SENTRY W BEAM TRANSITION TO AUSTRoadS THRIE-BEAM TO RIGID CONCRETE TRANSITION	
DRAWING NUMBER	<b>GA-TR25</b>	
DRAWN	CHECKED	APPROVED
W,R,	E.A.	E.A.